



PLAN COURTESY OF


OAKLAND

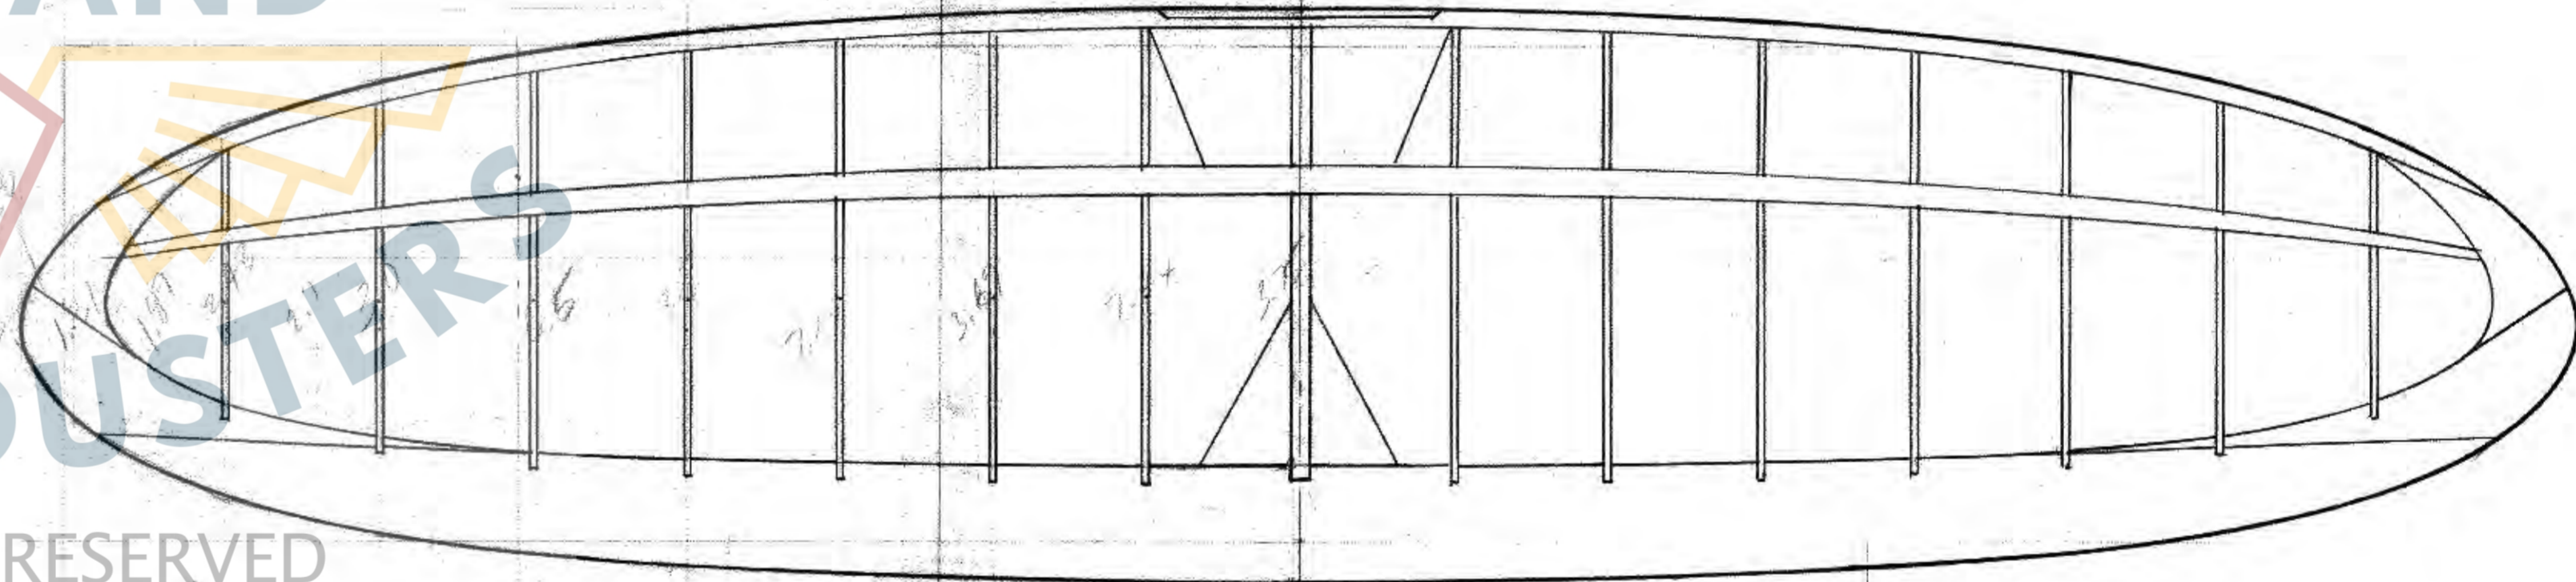

ALL RIGHTS RESERVED

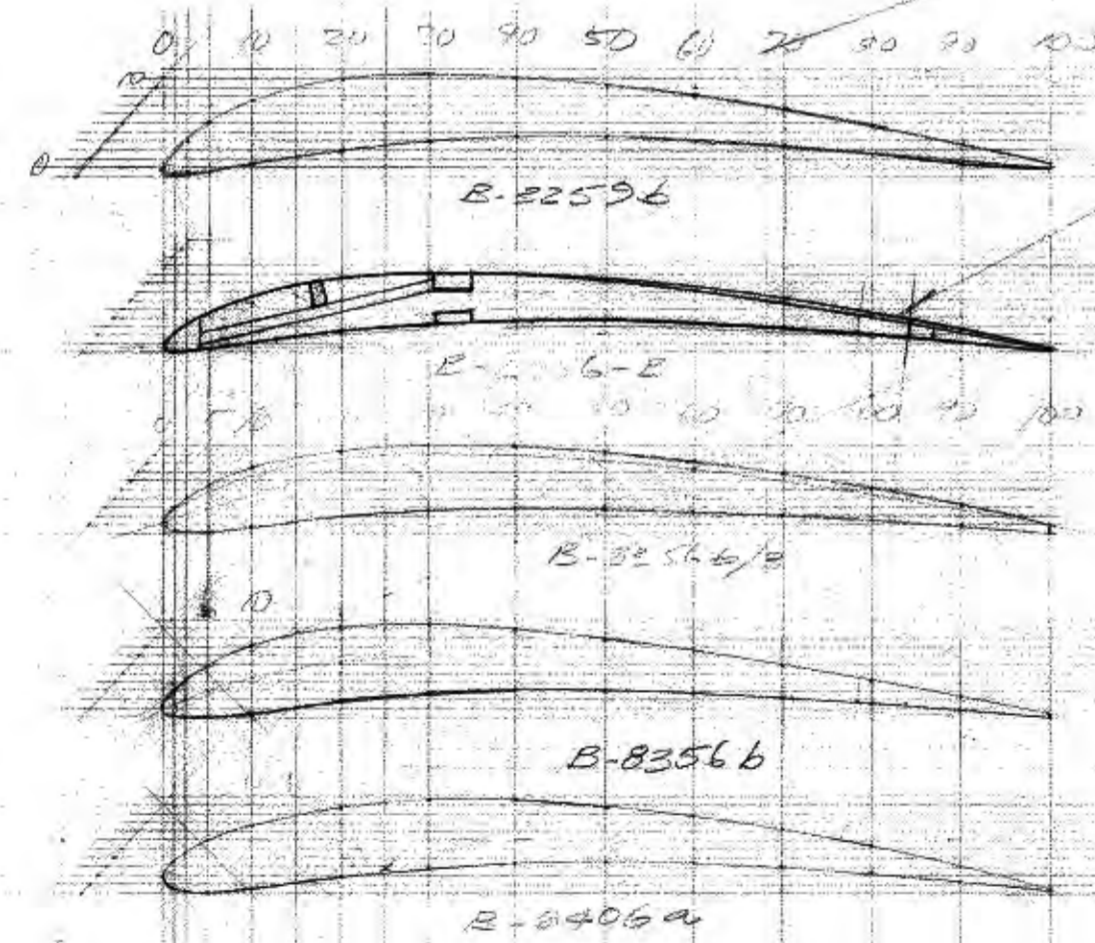

NOTE FOR
TE THICKNESS

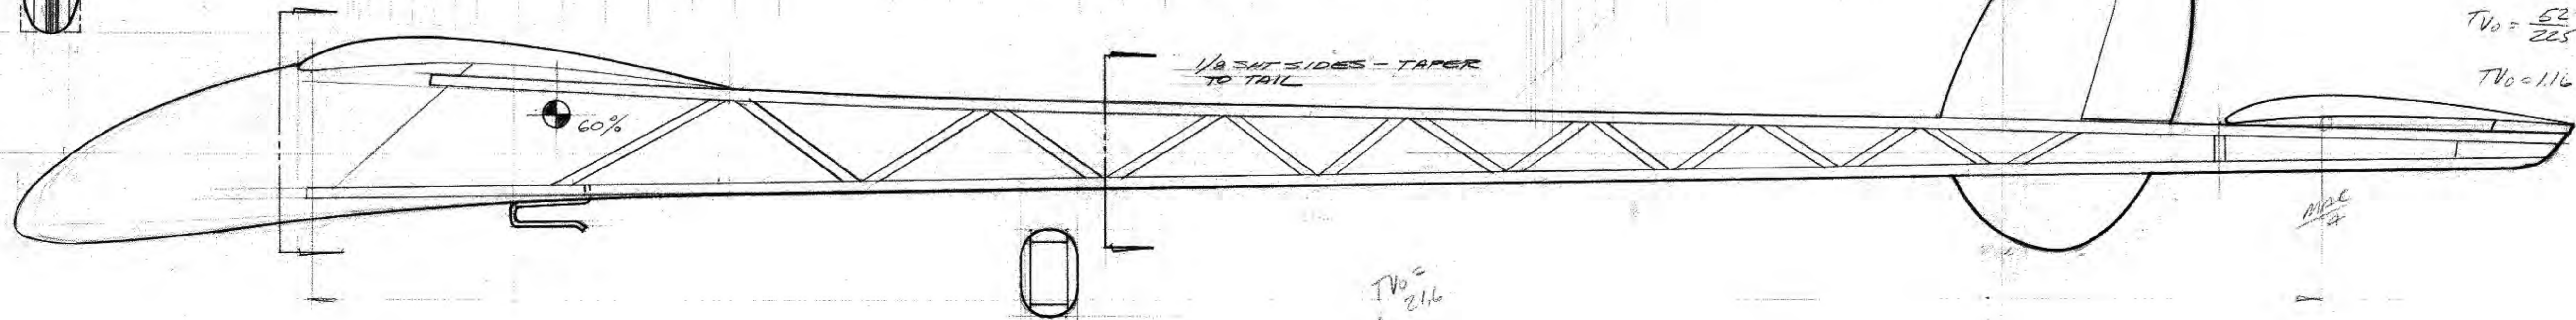

$$TV_0 = \frac{A_w}{A_w} \left(\frac{C_{ot}}{MAC} \right)$$

$$TV_0 = \frac{52}{225} \times \frac{21.6}{9.33} = 1.16$$

$$TV_0 = 1.16$$

$$TV_0 = 21.6$$

MAC